

East elevation scale 1/8"=1'-0"



South elevation scale 1/8"=1'-0"

Date	Rev	Description	By

Agapi + Alt architectes
 612 Boulevard J.P. 101
 Montreal, Qc. H3B 2S8
 Tel: (514) 875-6427
 Fax: (514) 875-1907
 email: vaarchitect@videotron.ca



Project: Vendome
 Condos

Title: Proposed
 Elevations
 Option B


Date: Oct 2003

Scale: 1/8"=1'-0"

Drawn by: H.P.

Sheet:

19/14

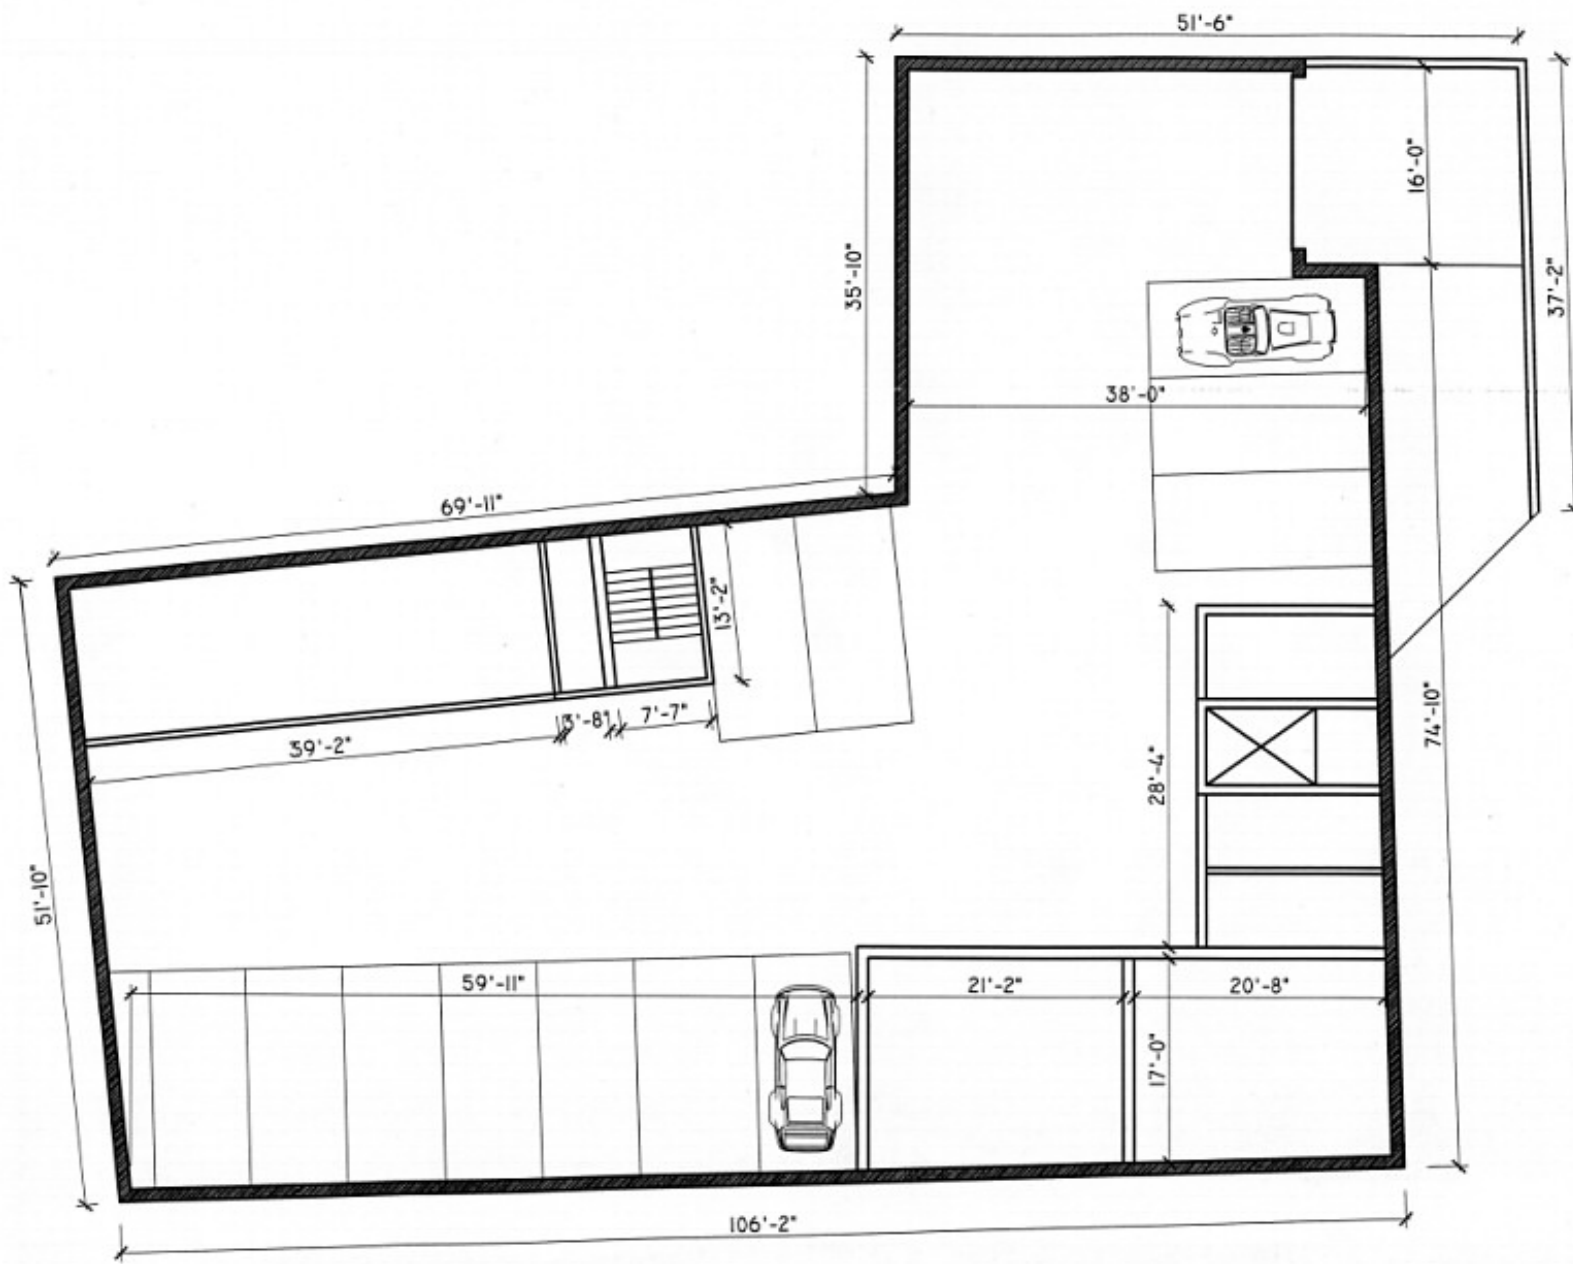

Date	Rev.	Description	By

Agapi+Alt architectes
 515 Belmont suite 501
 Montreal, Qc. H3B 2L8
 Tel: (514) 875-5427
 Fax: (514) 875-1907
 email: veearchitects@videotron.ca



Project:
 Vendome
 Condos


Title: Proposed
 Basement plan
 Option B

Date: Oct 2003

Scale: 3/32"=1'-0"

Drawn by: H.P.

Sheet:
 6/14

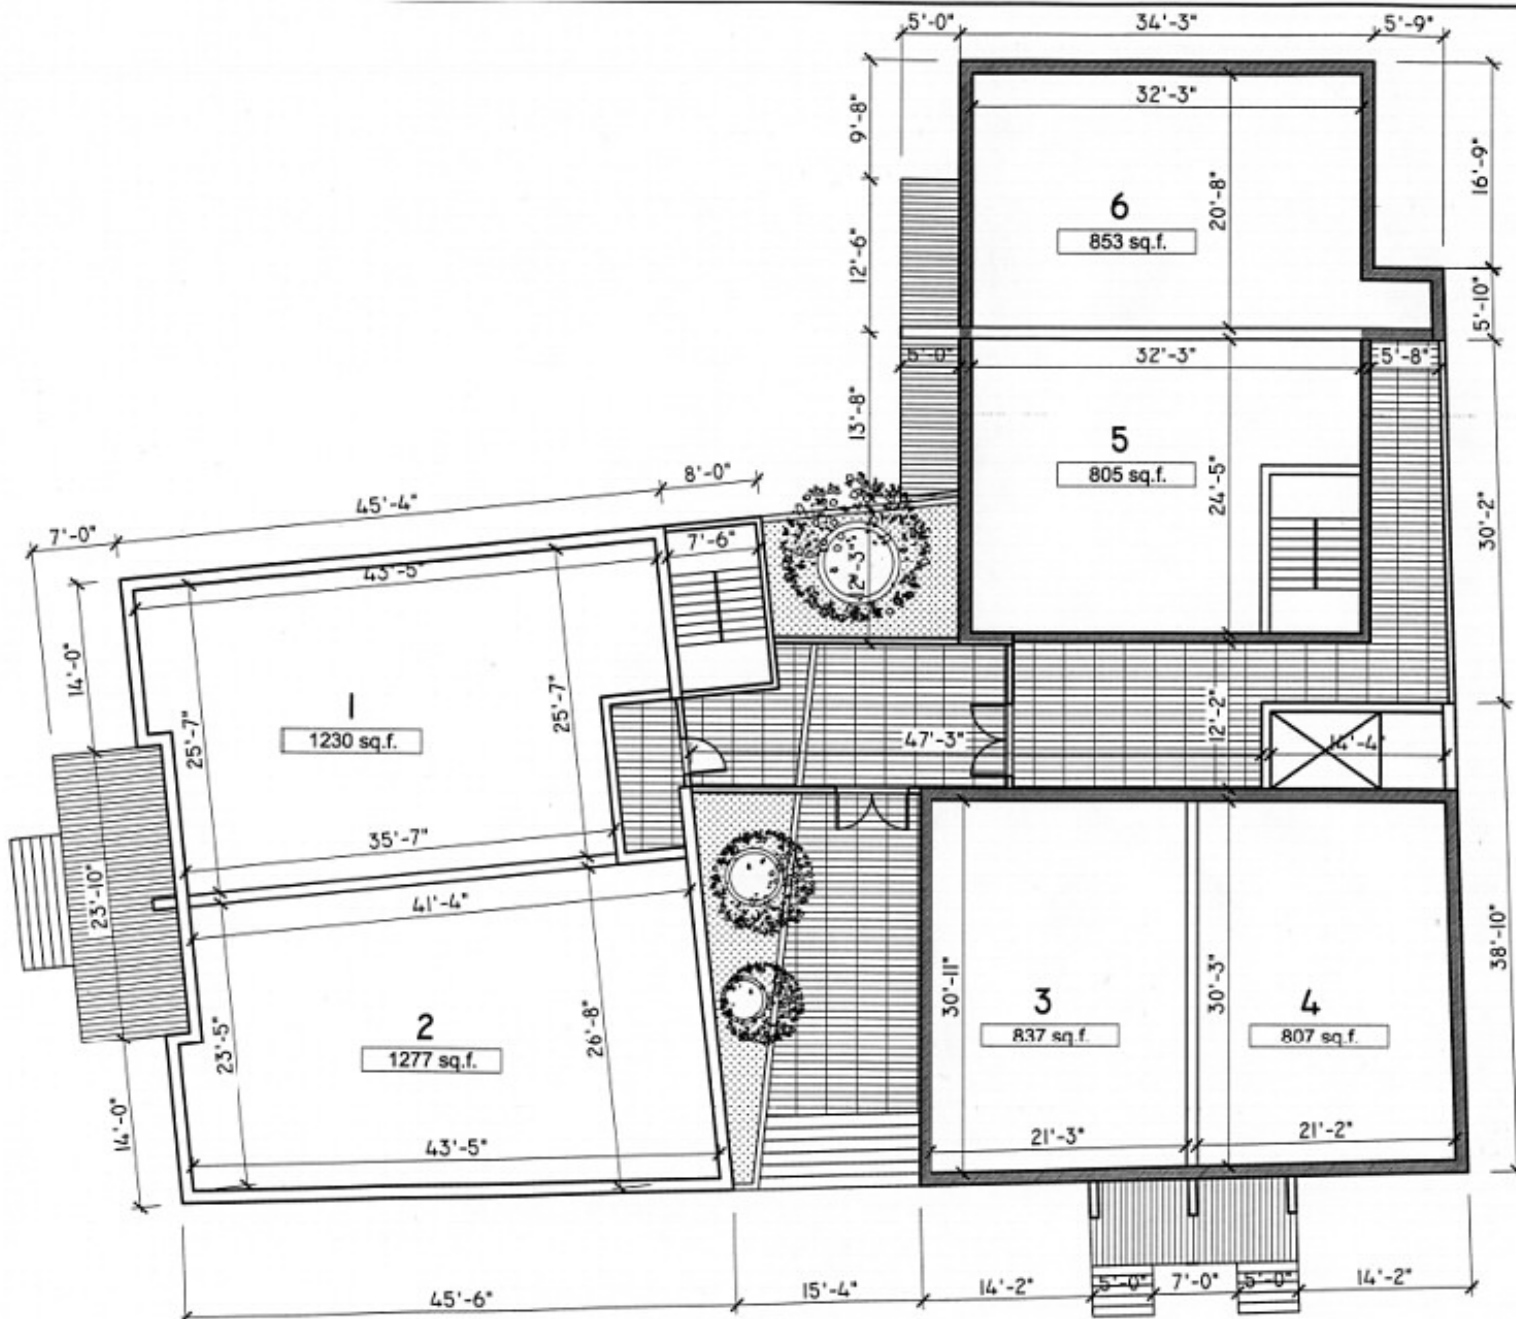

Date	Rev.	Description	By

Agapi+Alt architectes
 815 Boulevard auto. 501
 Montreal, Qc. H3B 2L8
 Tel: (514) 875-8427
 Fax: (514) 875-1007
 email: vearchitects@videotron.ca



Project:
 Vendome
 Condos


Title: Proposed
 Ground floor
 Option B

Date: Oct 2003

Scale: 3/32"=1'-0"

Drawn by: H.P.

Sheet:
 7/14

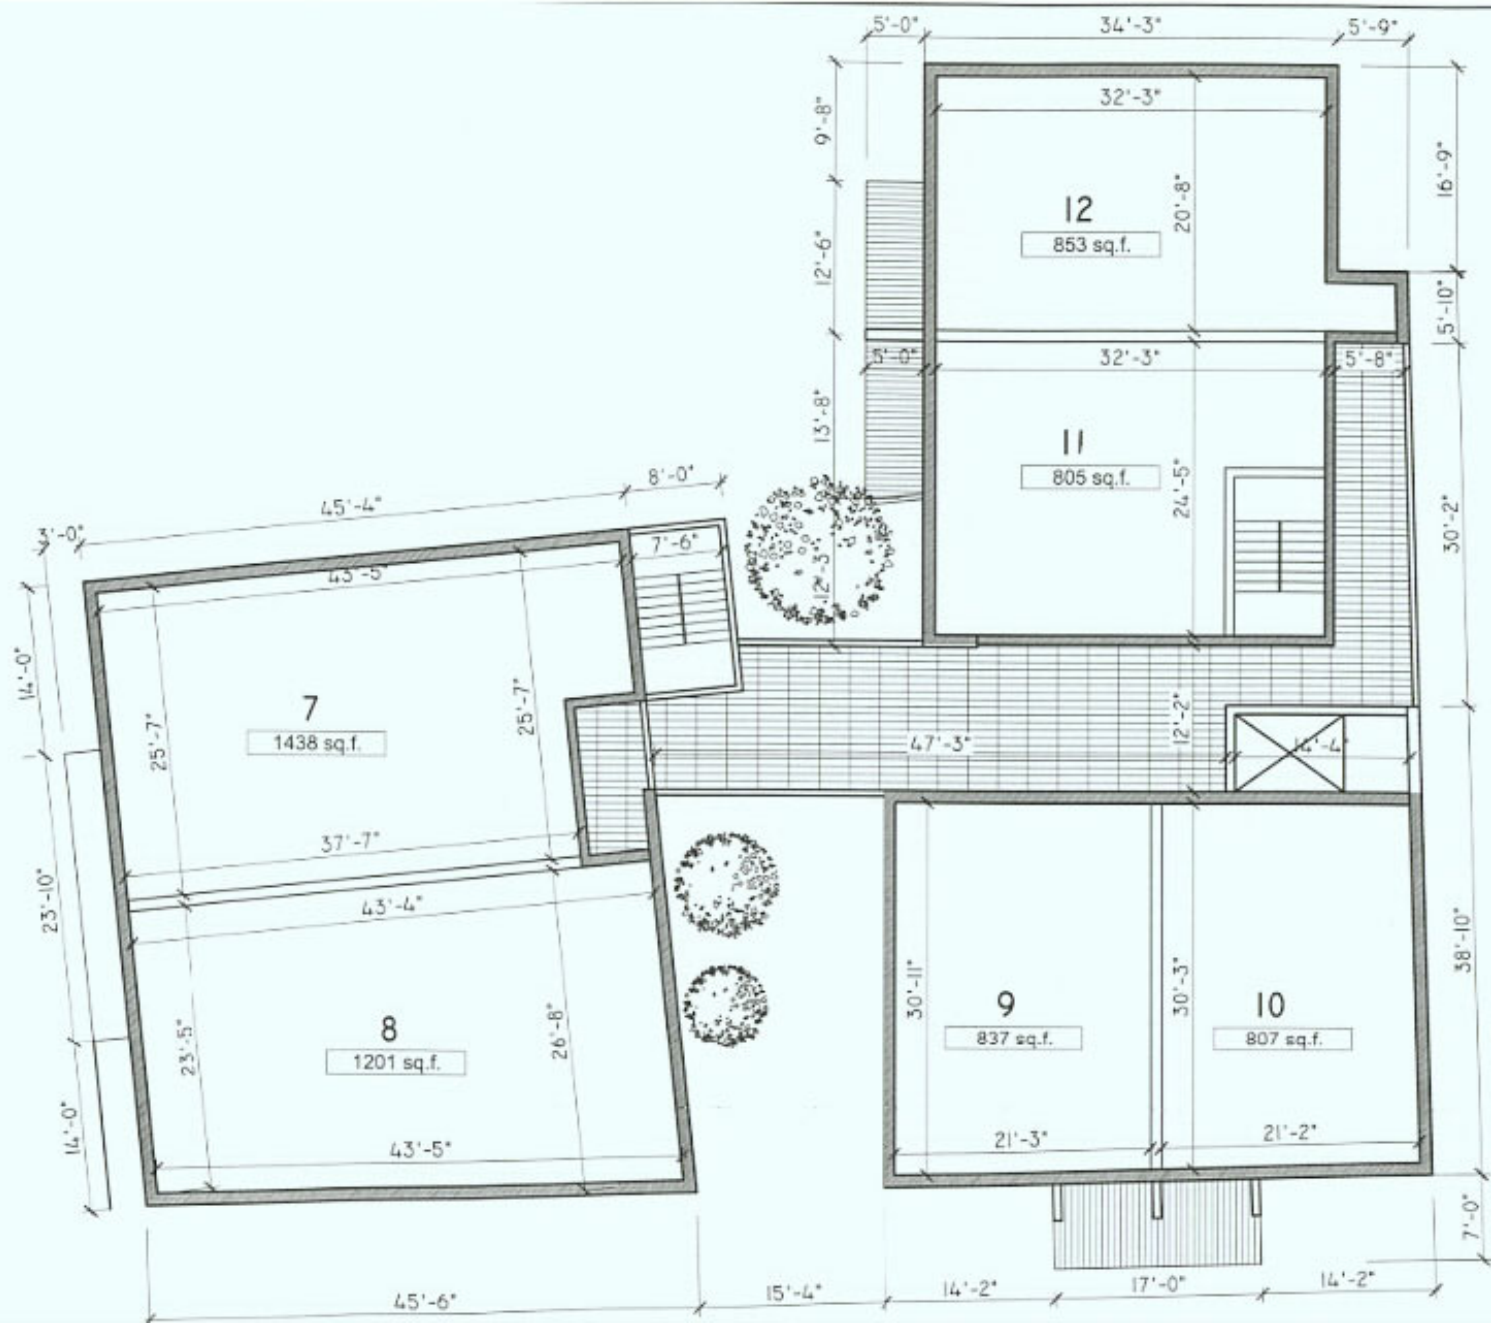


Date	Rev	Description	By

Agapi+At architectes
 815 Boulevard de la Prairie
 Montreal, QC H3B 2L8
 Tel: (514) 875-6427
 Fax: (514) 875-1927
 email: vee@architectesagapi.com



Project: Vendome Condos
 Title: Proposed 2nd floor plan Option B

Date: Oct 2003	Sheet: 8/14
Scale: 3/32" = 1'-0"	8/14
Drawn by: H.P.	

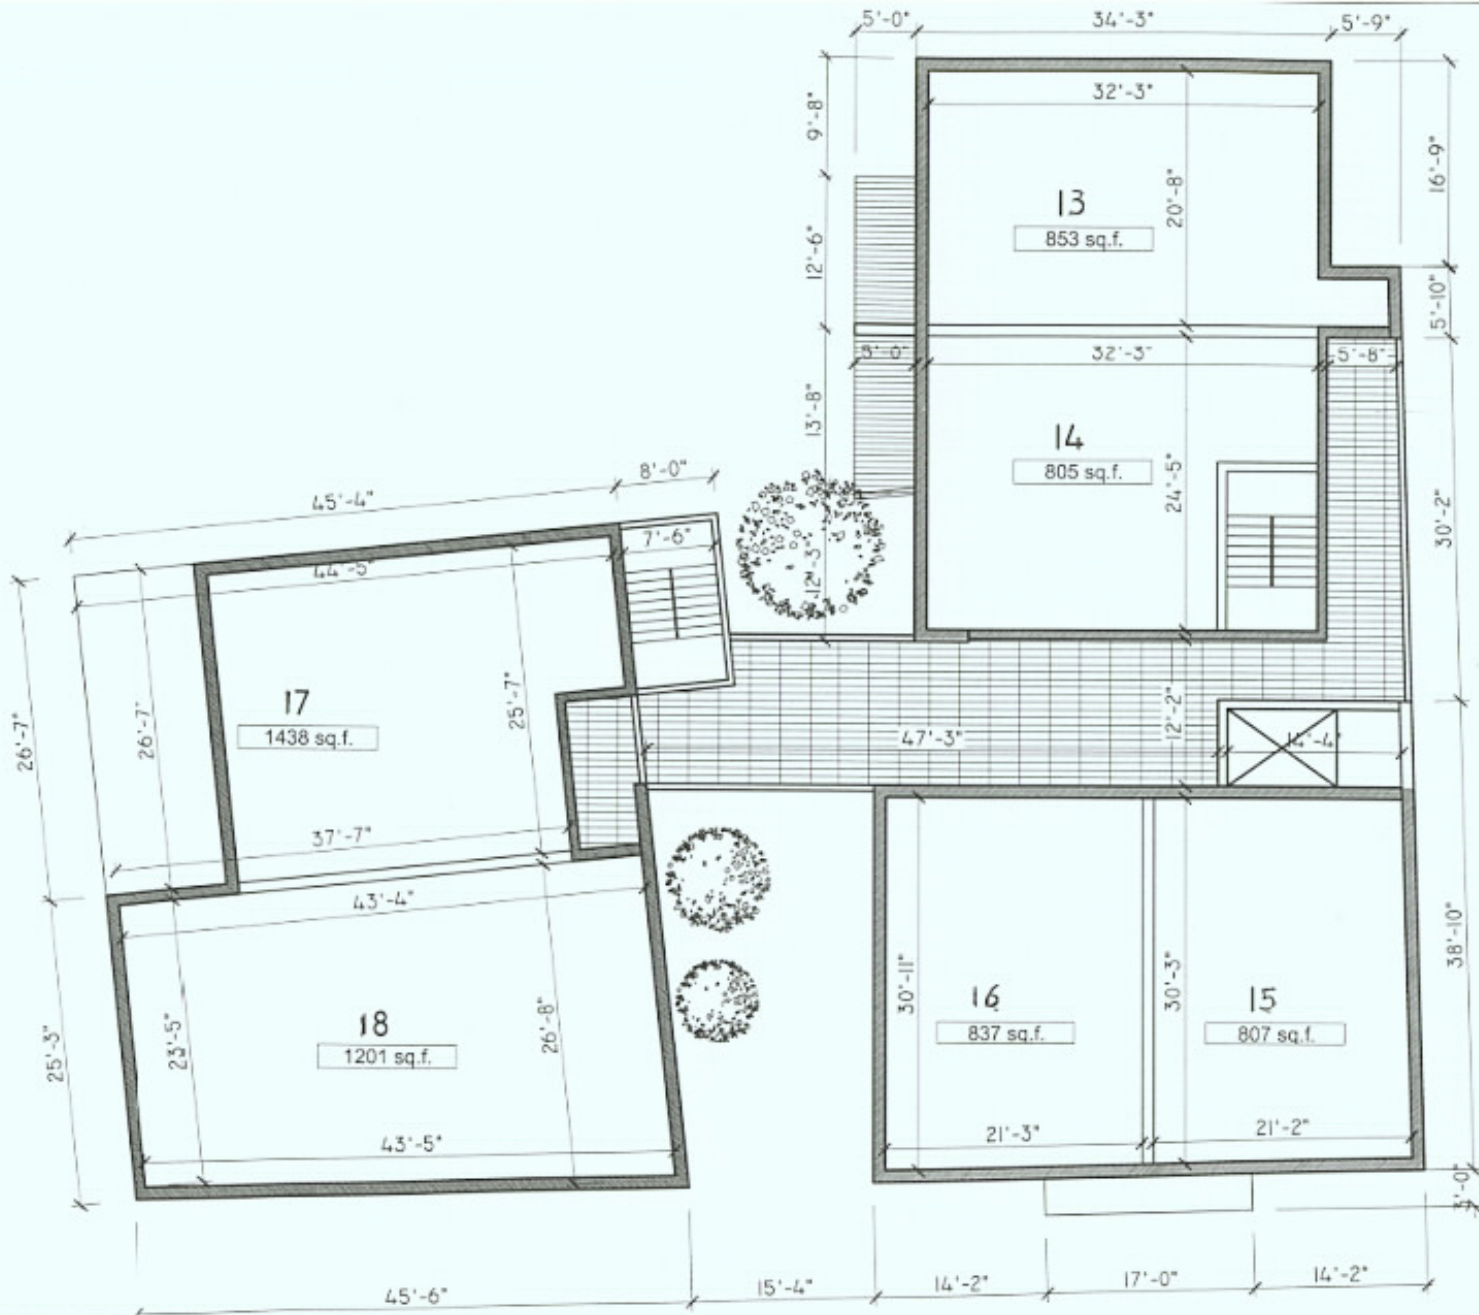

Date	Rev.	Description	By

Agapi+Alt architectes
 515 Boulevard suite 201
 Montréal, Qc. H3B 2L8
 Tél : (514) 875-5427
 Fax : (514) 875-1507
 email: v.architecte@agapialt.com



Project:
 Vendome
 Condos


Title: Proposed 3rd
 floor plan
 Option B

Date: Oct 2003

Scale: 3/32"=1'-0"

Drawn by:
 H.P.

Sheet:
 9/14

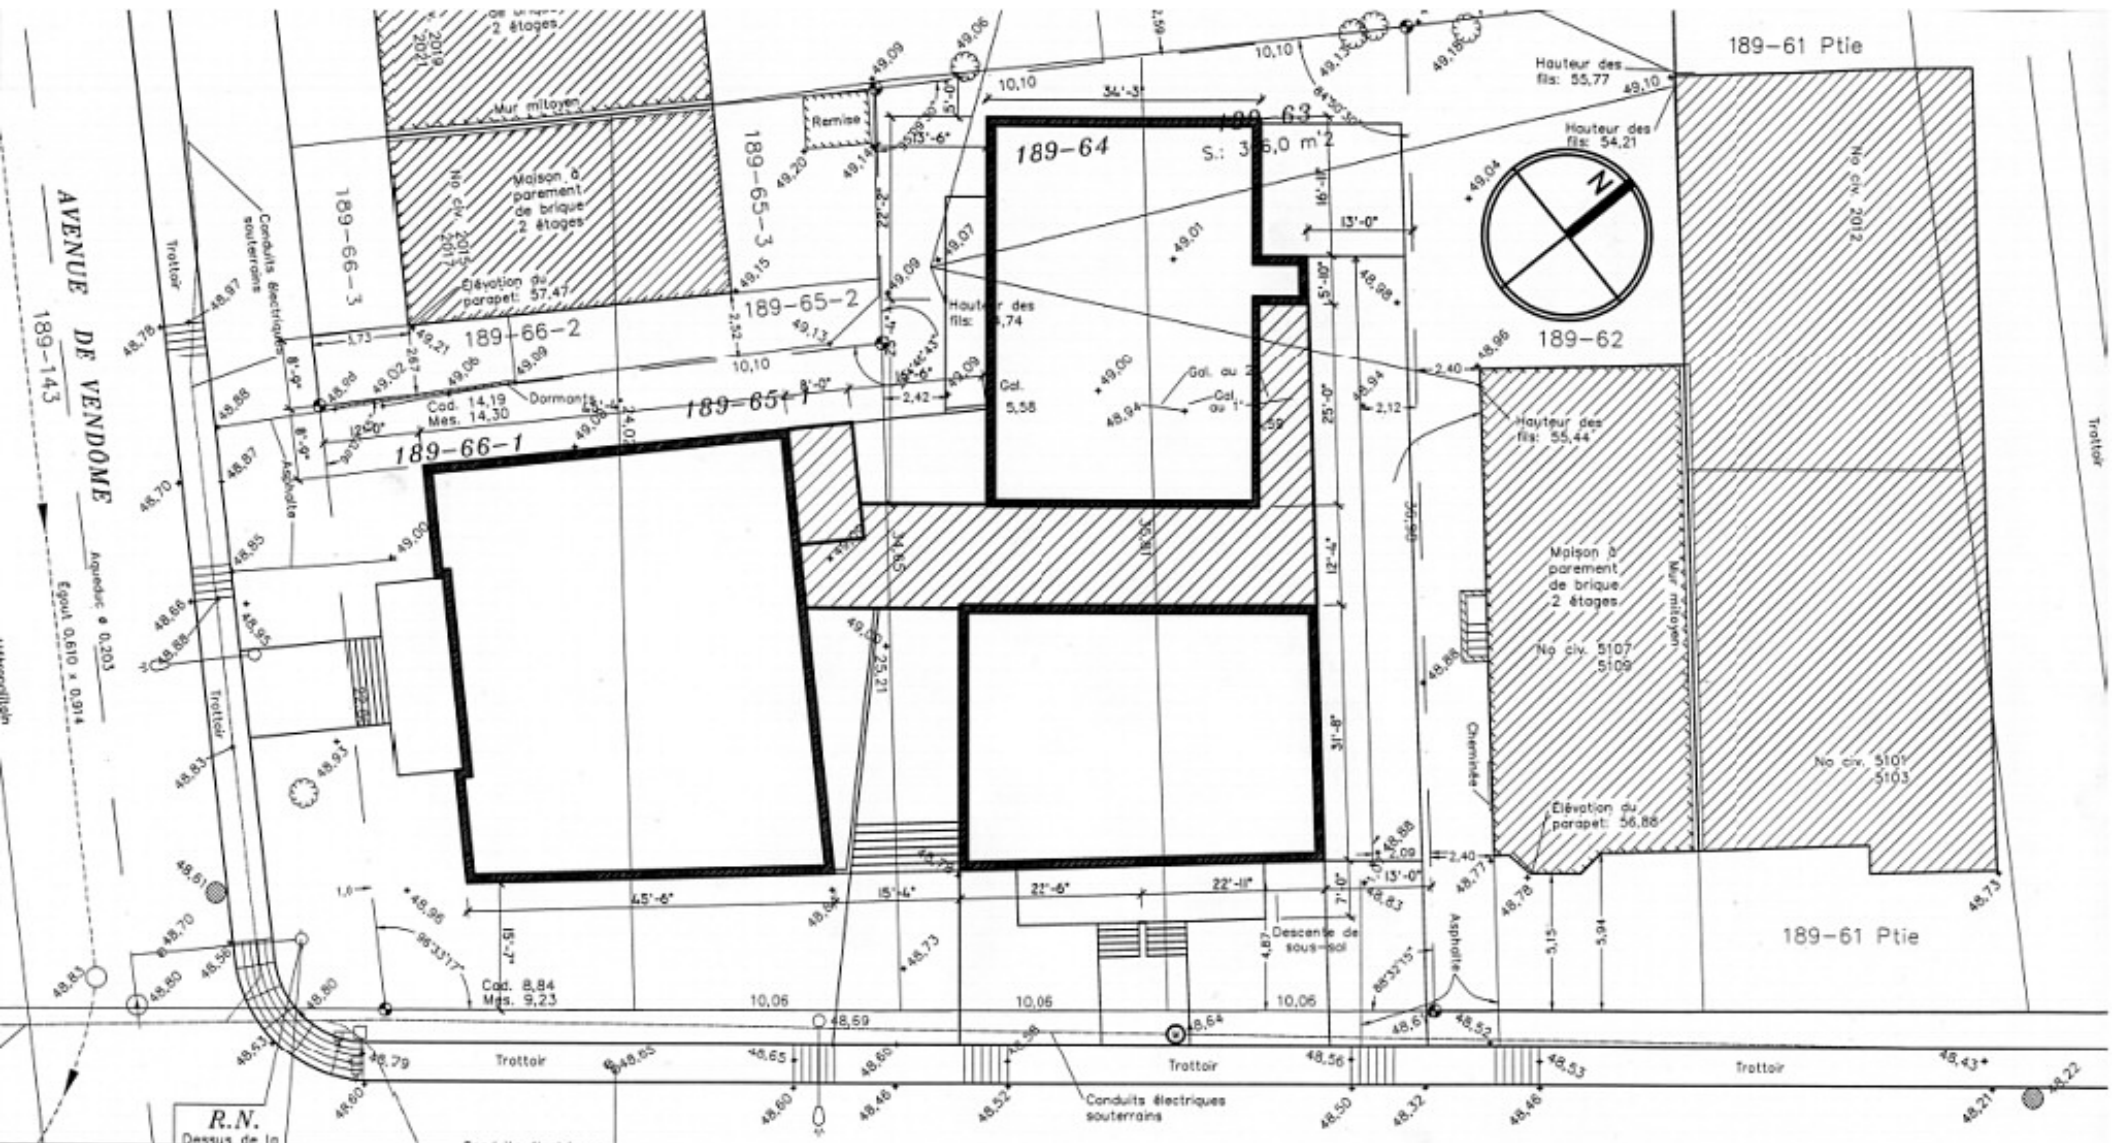

Date	Rev.	Description	By

Land area: 13006 sq.f.
 Proposed Built area: 6552 sq.f. (50% from land area)

Agapi+Alt architectes
 515 Derront suite 201
 Montréal, Qc. H3B2L8
 Tél: (514) 875-5427
 Fax: (514) 875-1507
 email: vaarchitectes@videotron.ca



Project: Vendôme Condos
 Title: Site Plan Option A

Date: Oct 2003
 Scale: 1/16"=1'-0"
 Drawn by: H.P.

Sheet: 1/14